LEGEND

Not all items shown may be displayed on floor if there are multiple levels in project



Area out of scope

Existing wall to remain

- Existing glazing to remain
- .*´ .4 , Existing concrete wall to remain

-Ex-

-(#

9

Existing concrete block walls to remain


Existing fire rated construction ——Ex—


Existing door to remain

Switch socket outlet - existing

Switch - existing

୦**_ m** Master switch - existing

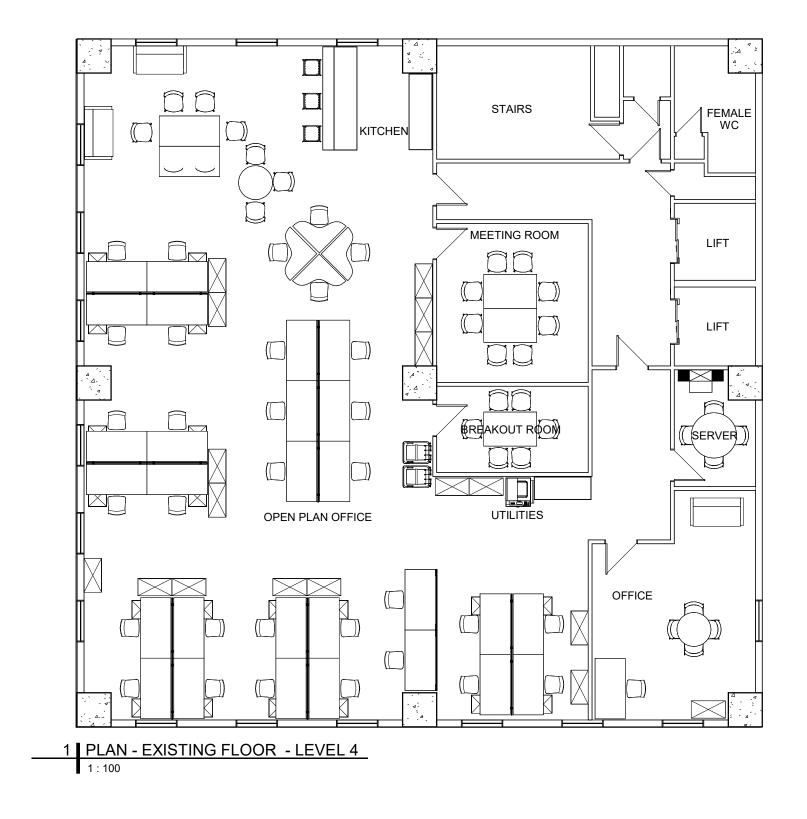

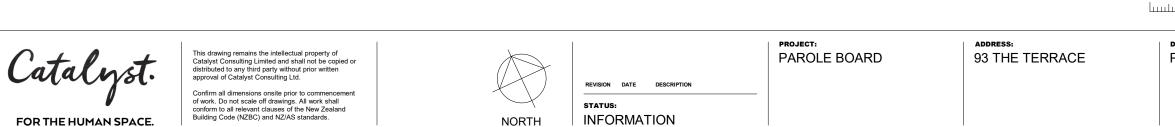

DRAWING TITLE:	JOB NO. SCALE	SIZE
PLAN - EXISTING - LEVEL 4	401128 1 : 100	A3
	drawing no. EX110-4 web catalyst-group.co.nz	REVISION

6

7

8

10 m

9

SCALE 1 : 100 0 1

1

2

3

4

5